


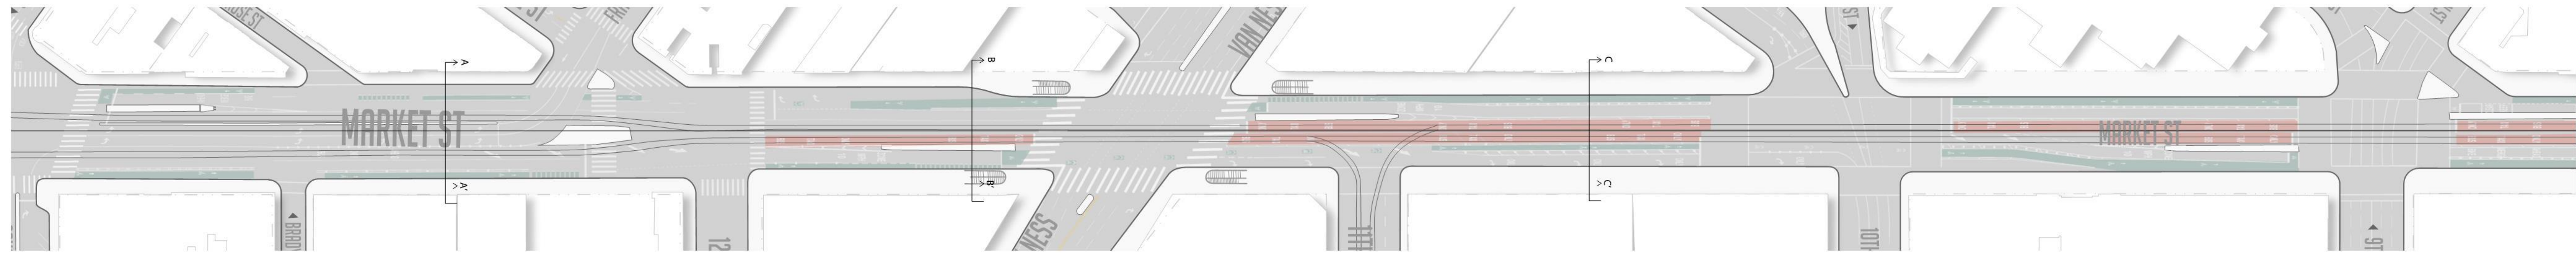


# MARKET & VAN NESS DESIGN ALTERNATIVE



Existing



Proposed Project

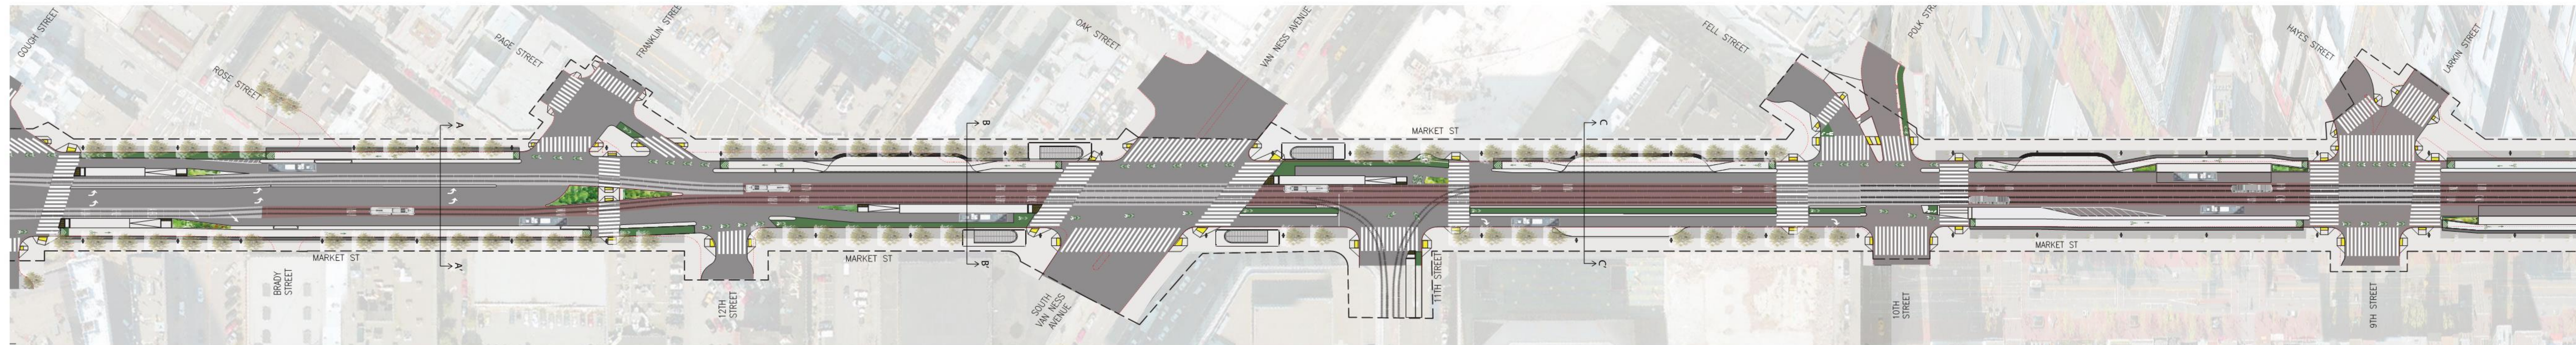


Design Alternative




Existing


Gough to Franklin/12th  
Section A-A'

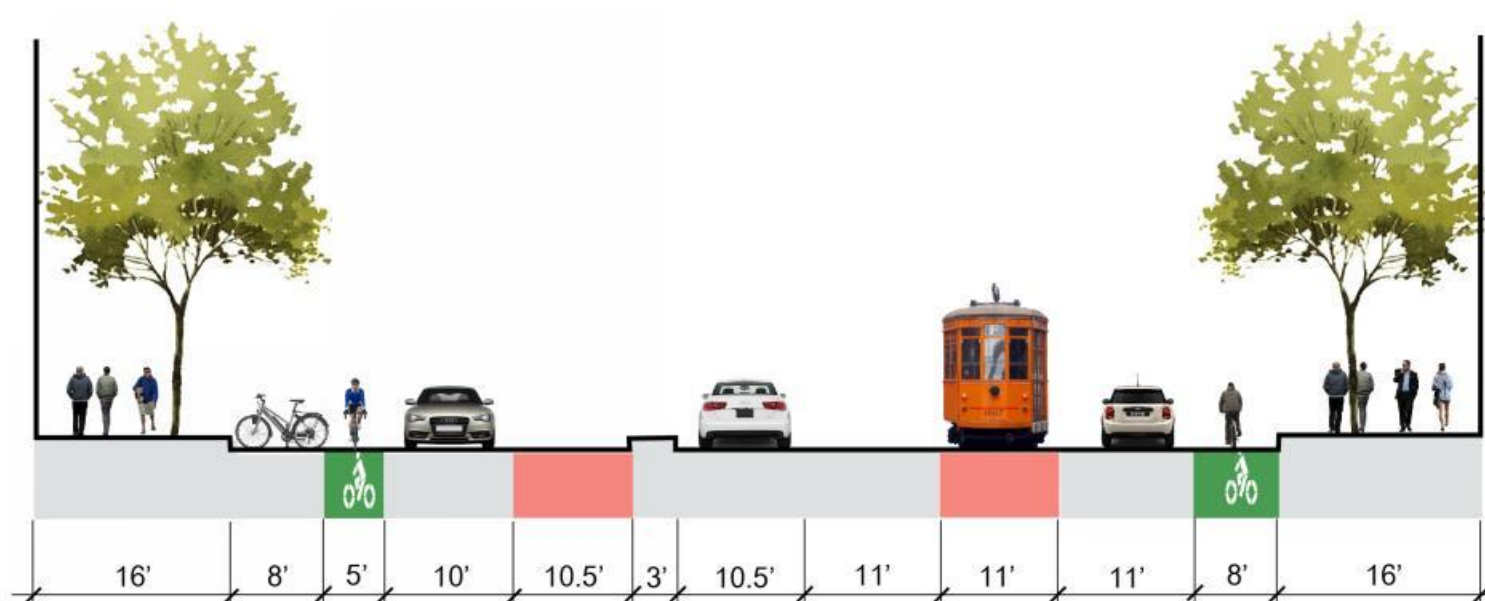




12th to Van Ness  
Section B-B'

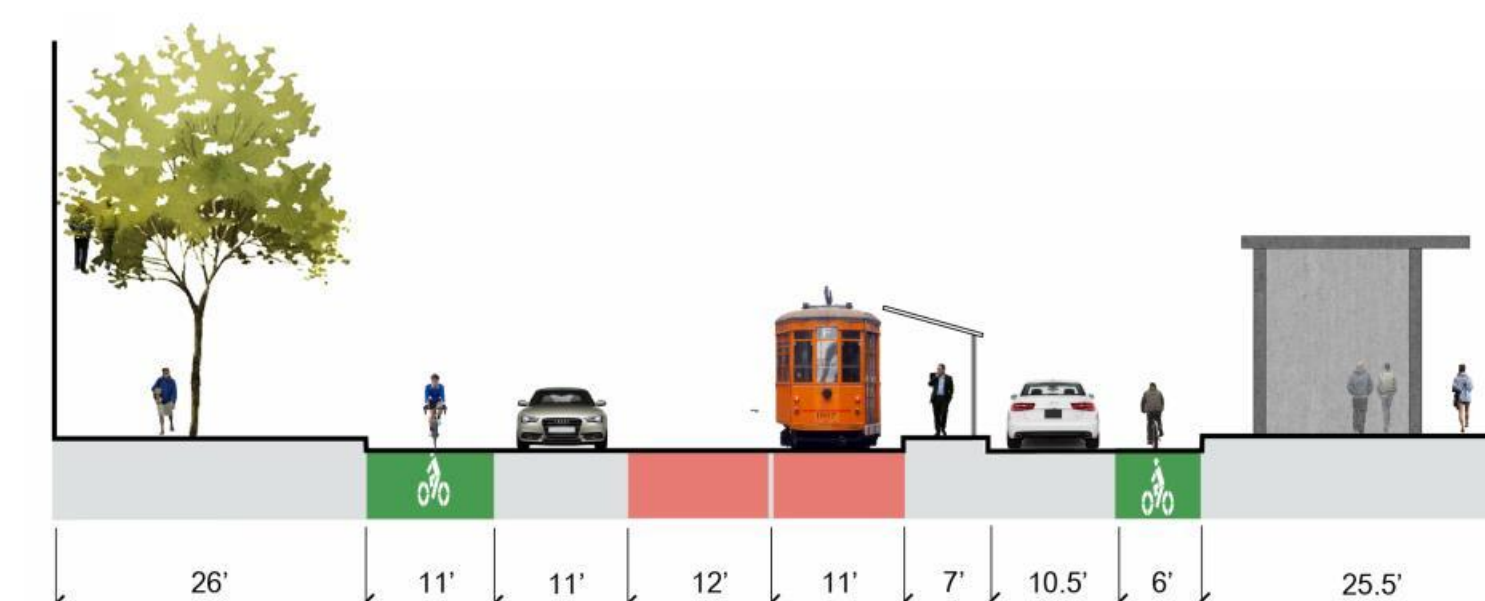




Van Ness to Fell/Polk  
Section C-C'

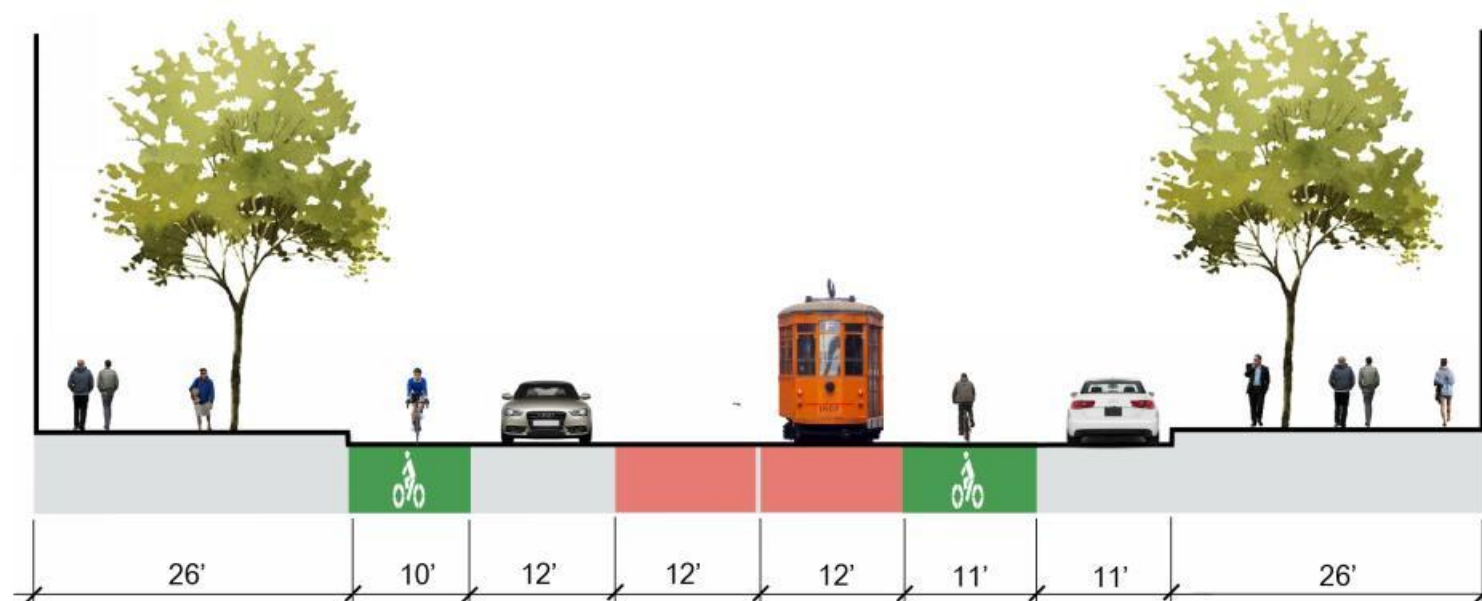

Proposed Project

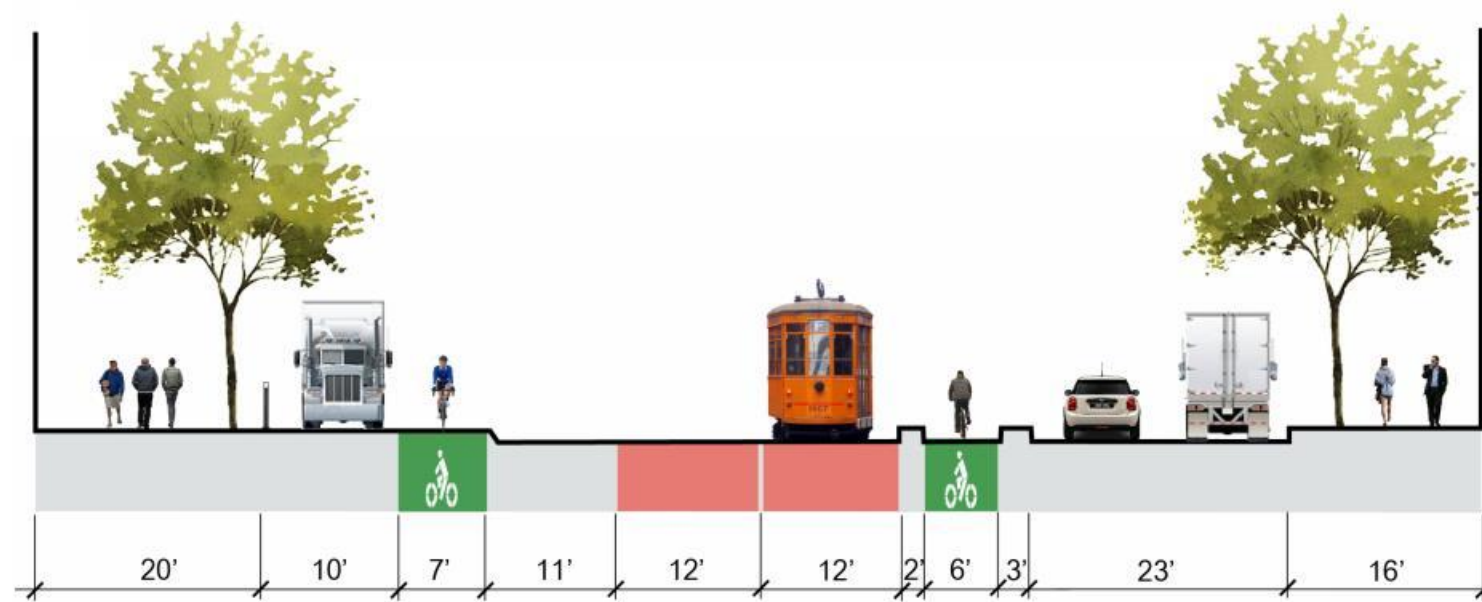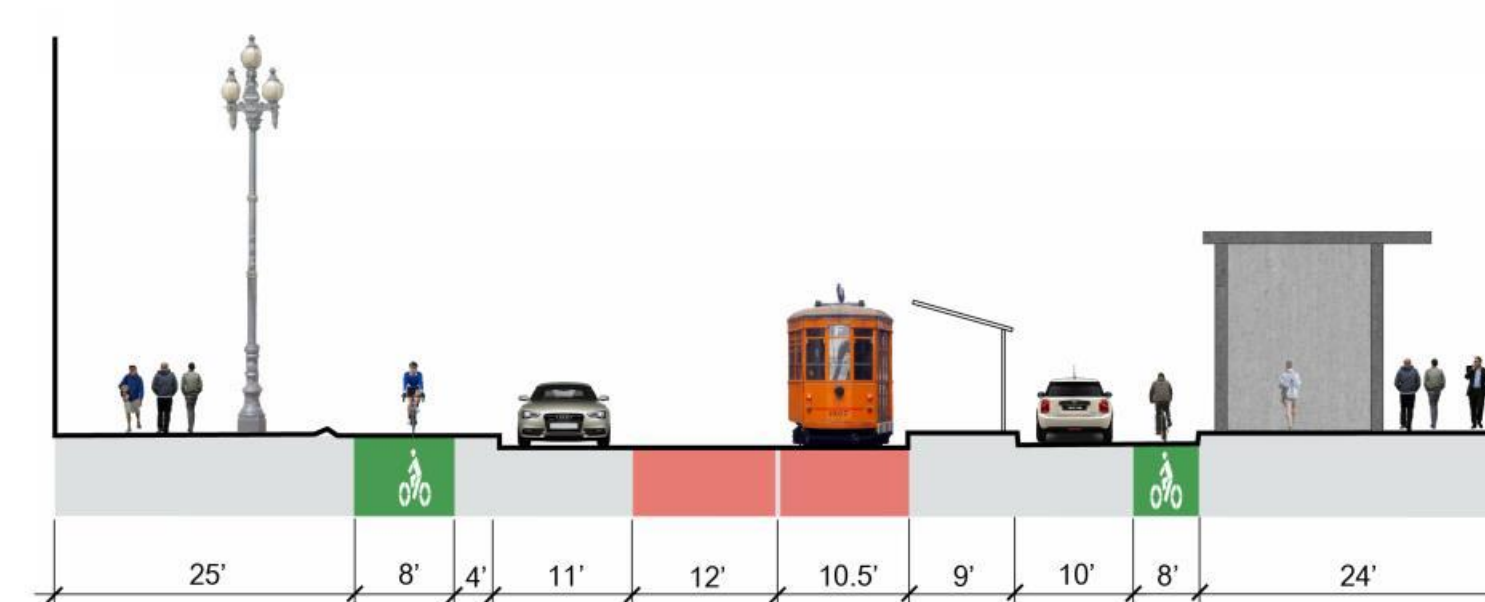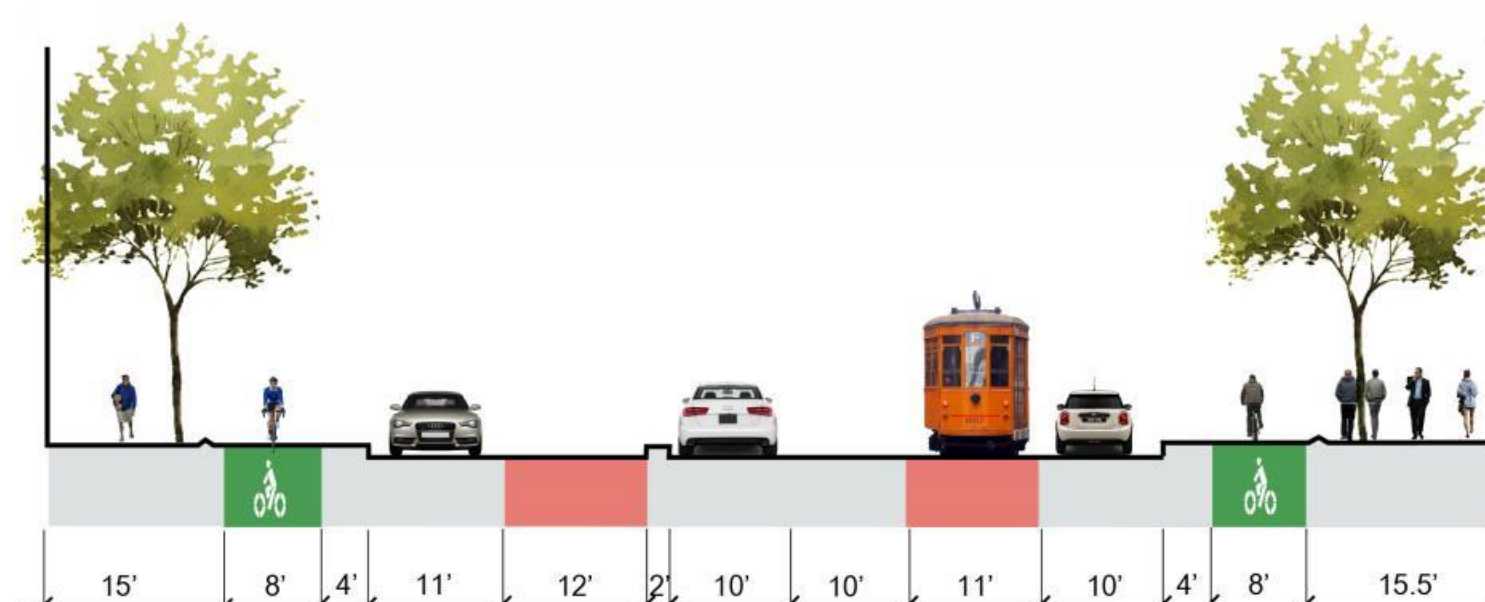

Design Alternative

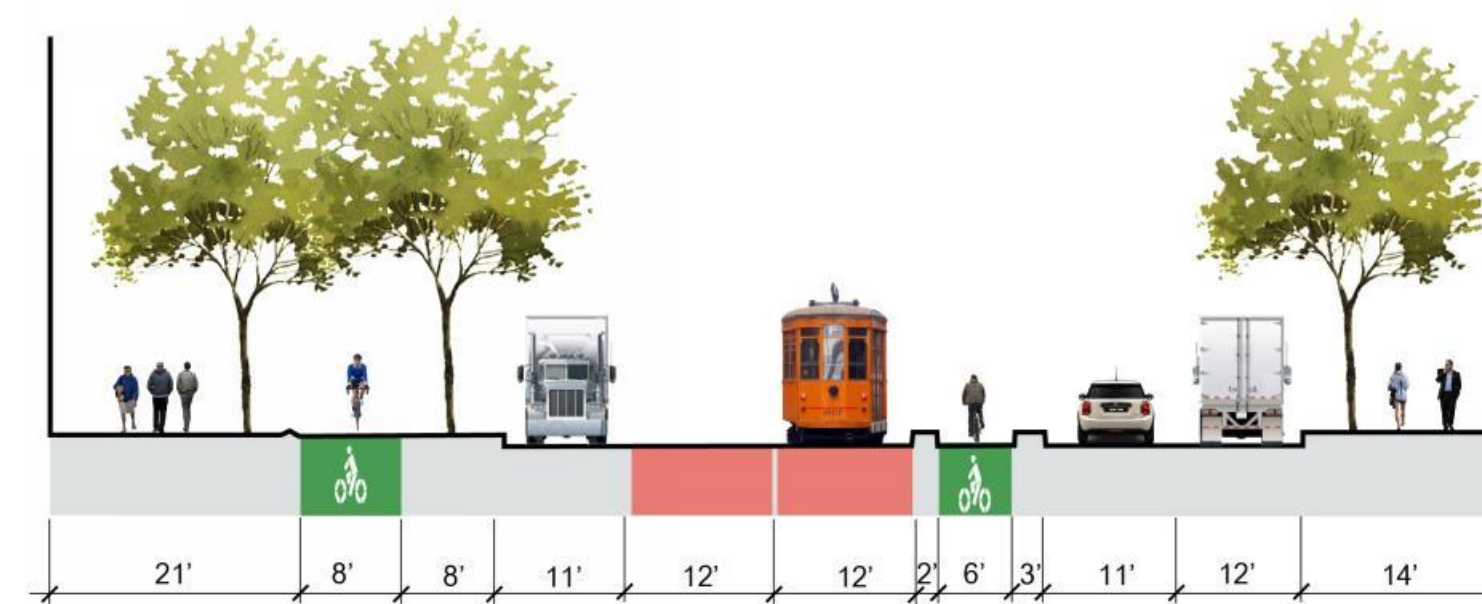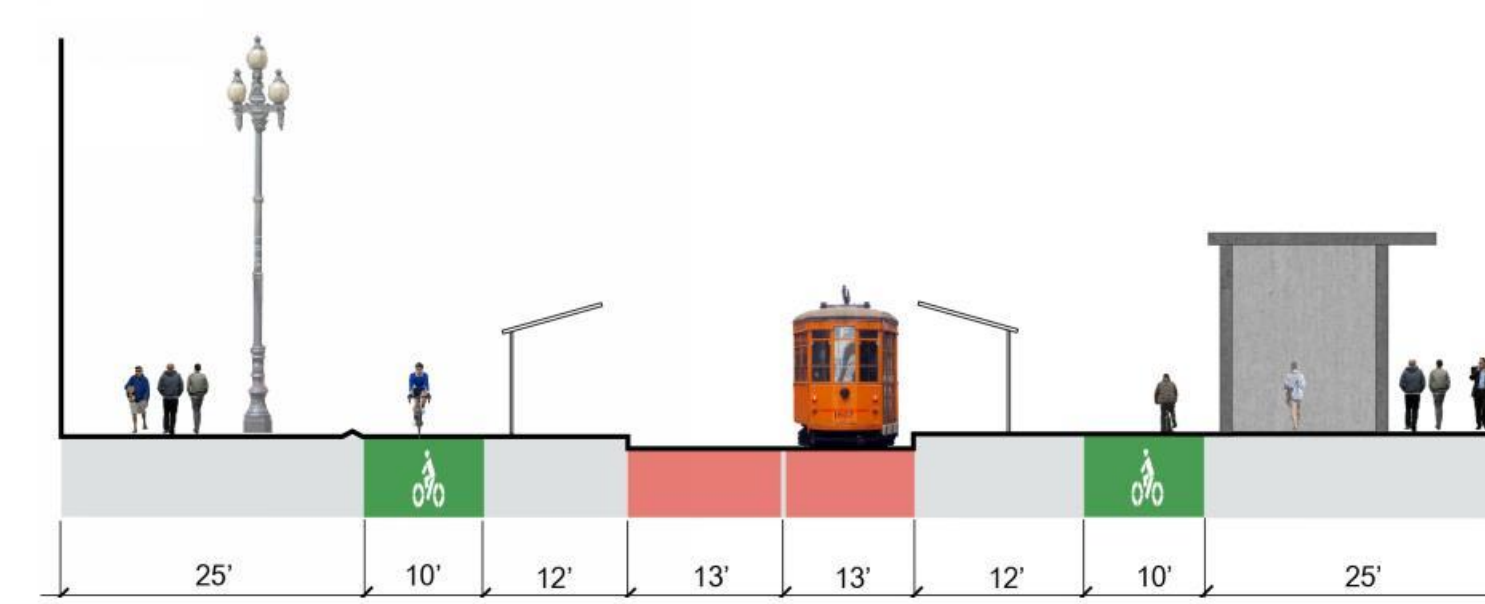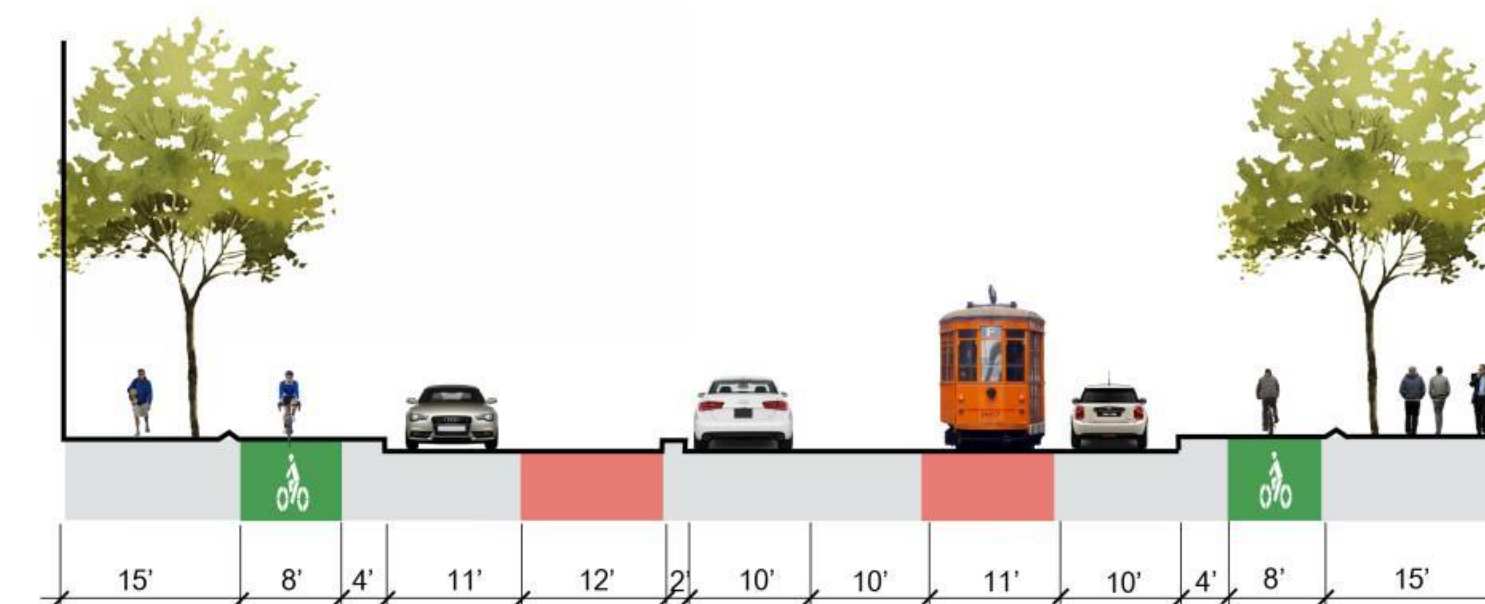

The Market and Van Ness design alternative creates wider sidewalks and bikeways and extends private and commercial vehicle access restrictions. These changes prioritize pedestrian and bicyclist safety and improve transit operations through the busy intersection.