



Option 1

 


MARKET STREET LEGEND

	STREETLIFE ZONE		TRANSIT ONLY LANE		PATH OF GOLD LIGHT
	PEDESTRIAN ZONE		SHARED LANE		PEDESTRIAN LIGHT
	CYCLETRACK		TRANSIT STOPS		EXISTING CURB
					PROPOSED CURB

Option 2

 

Option 3

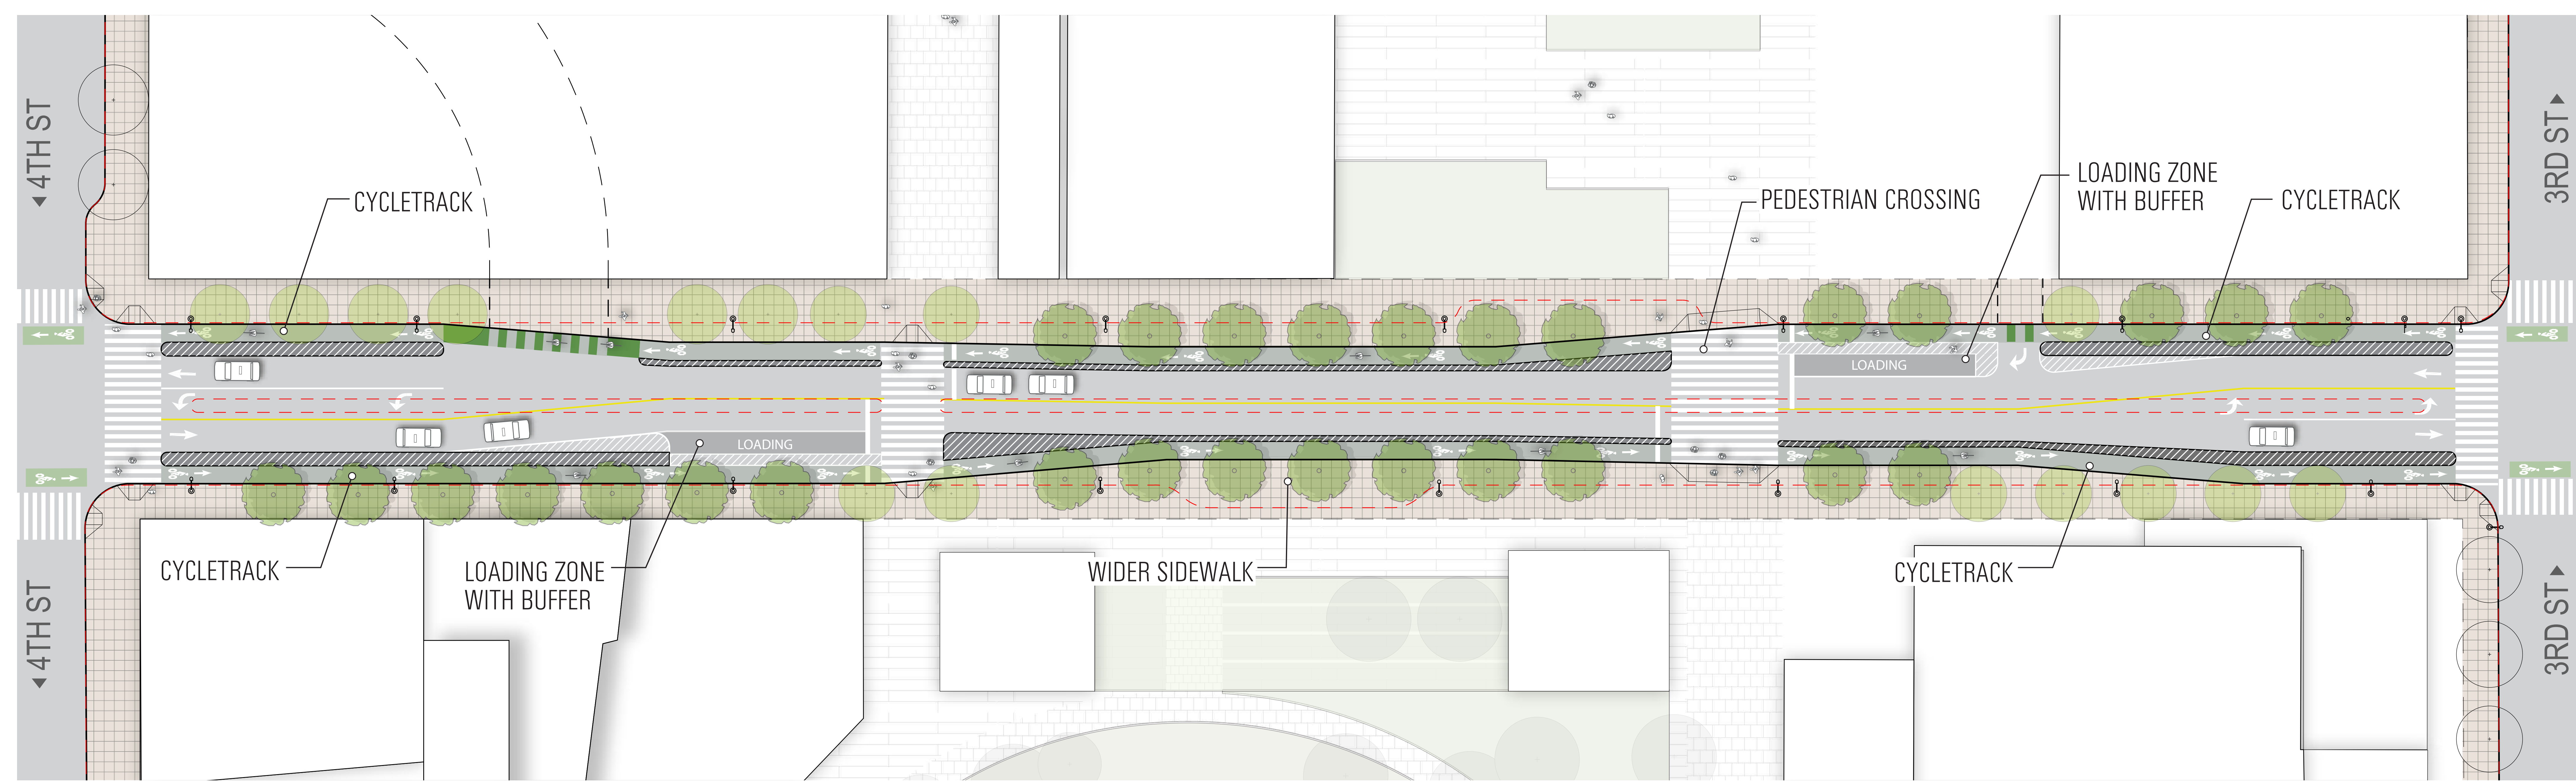

MISSION STREET LEGEND

	CYCLETRACK		PROPOSED TREE
	BUFFER		EXISTING TREE
	PAINTED BUFFER		EXISTING CURB
	PARKING		PROPOSED CURB



Mission Street Cycletrack, 3rd to 4th



Mission Street Cycletrack, 5th to 6th