
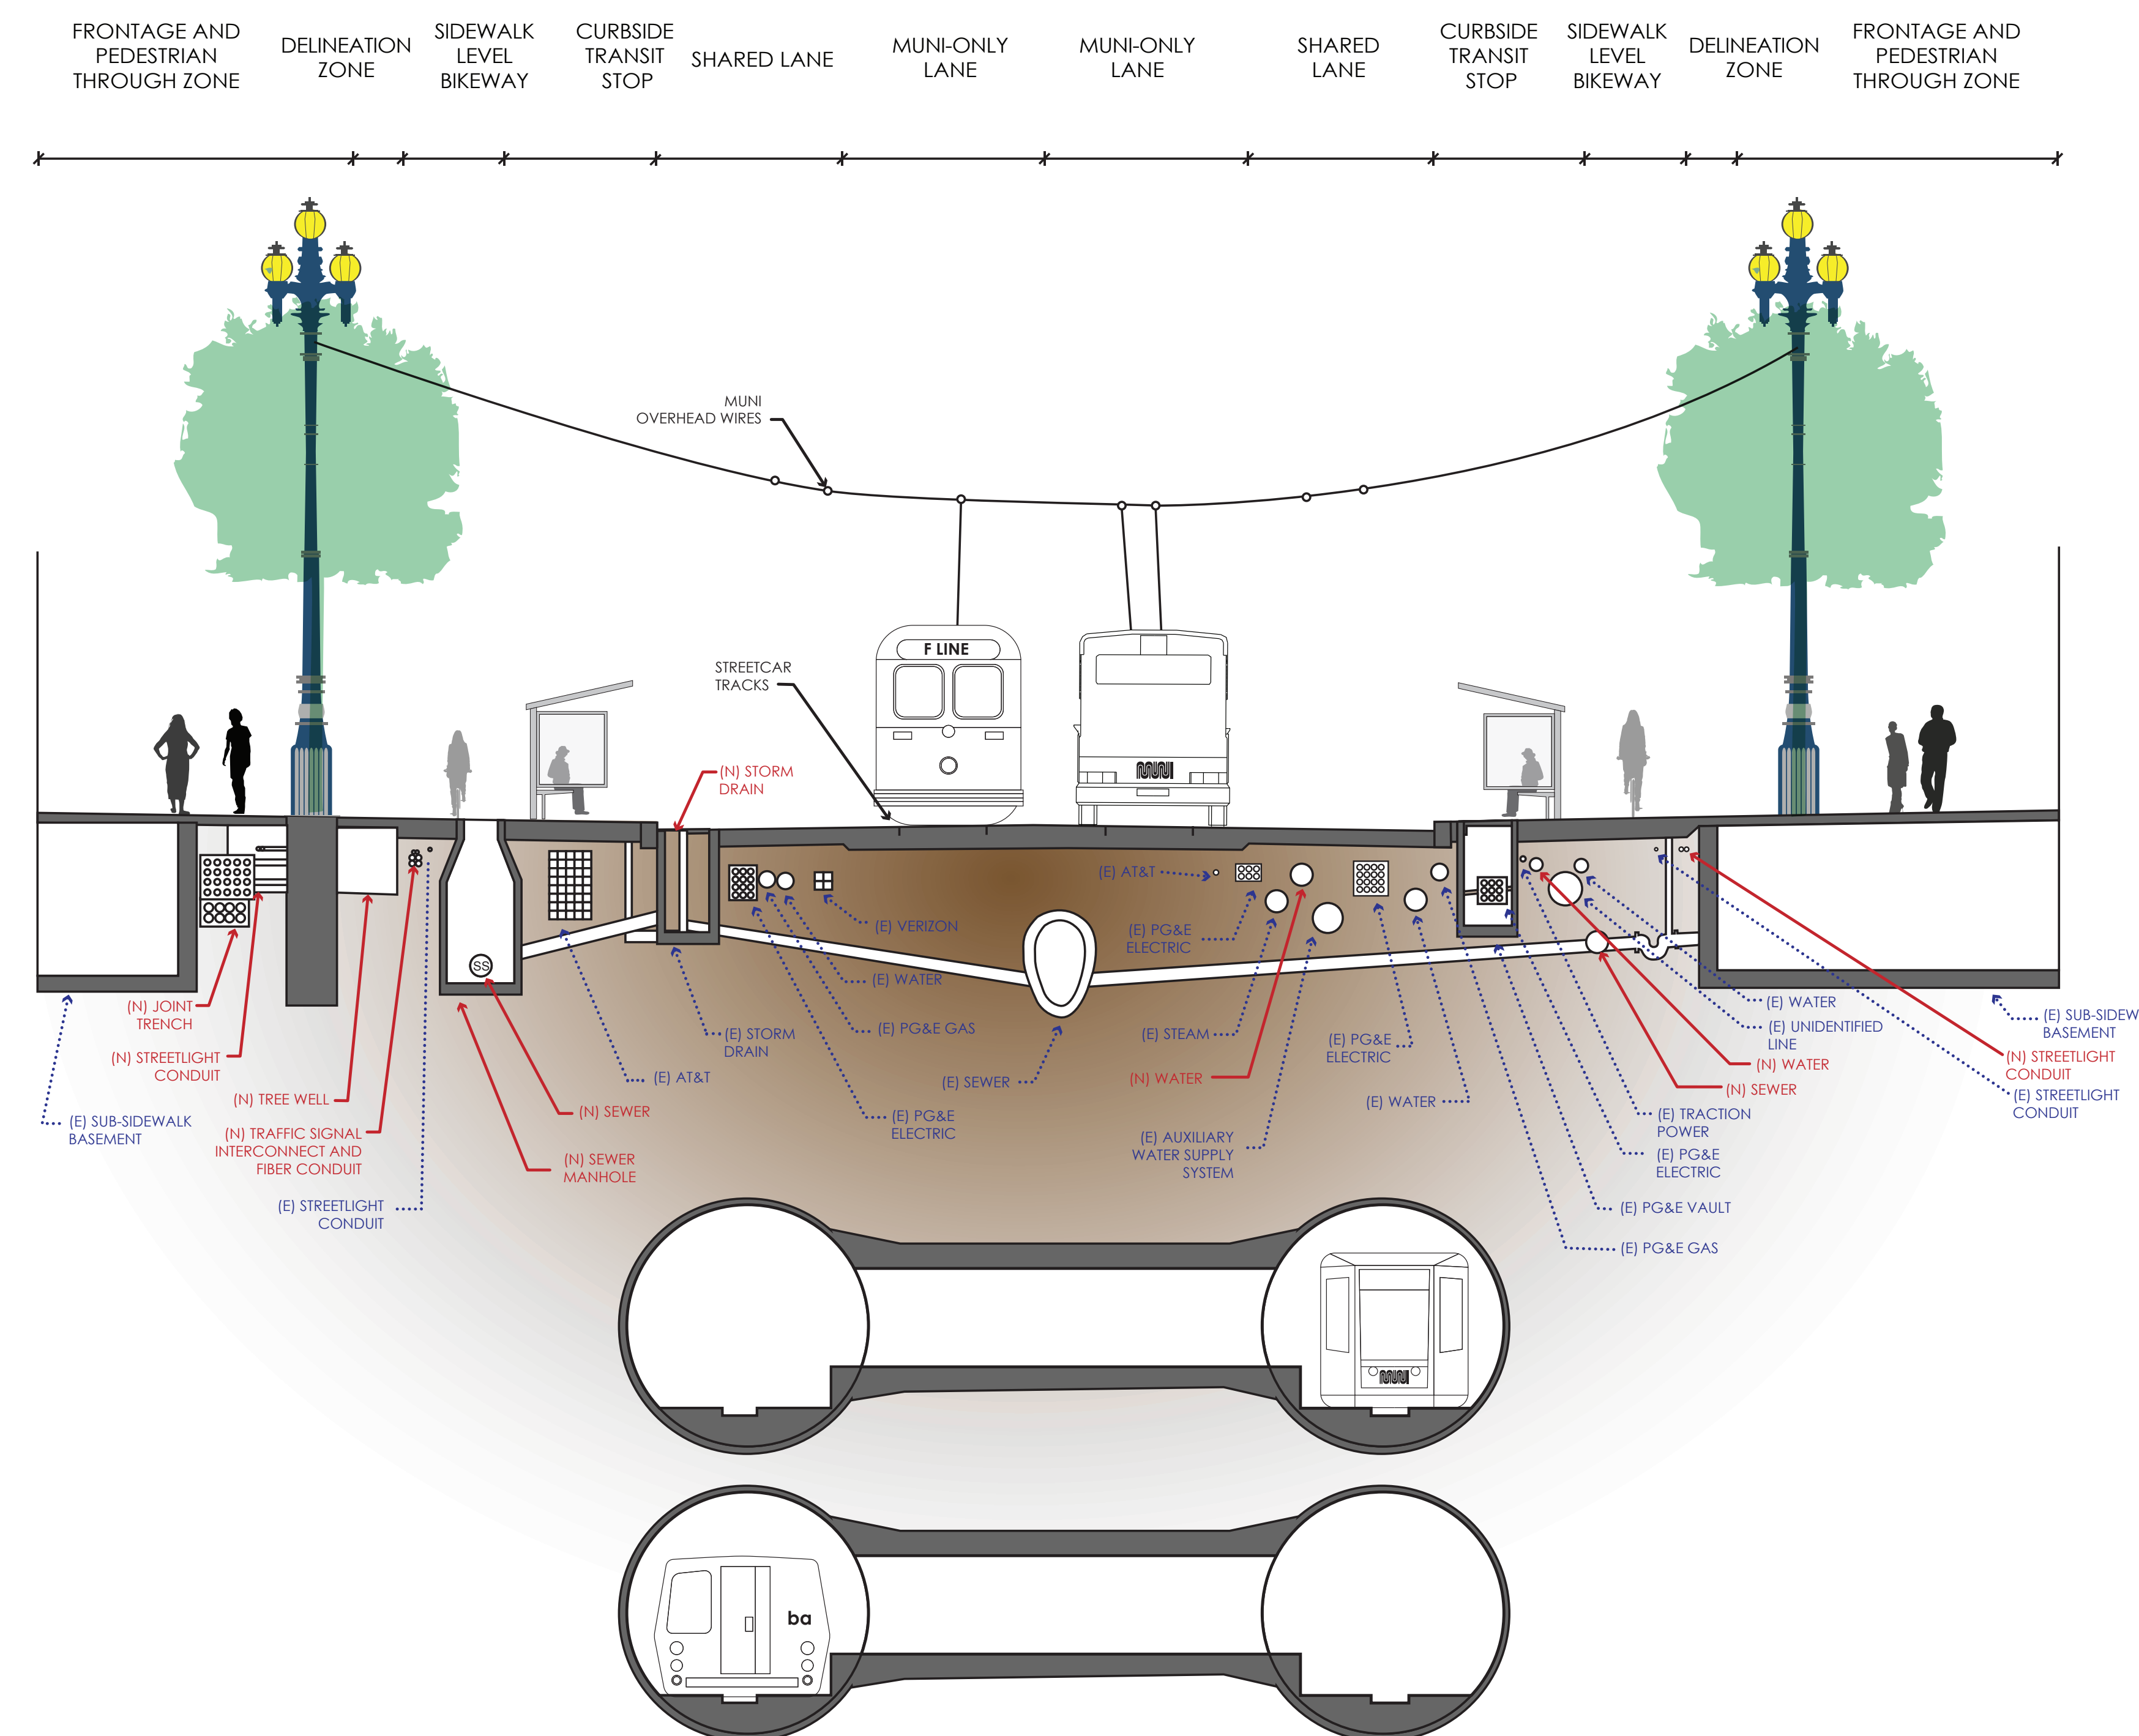


MARKET STREET INFRASTRUCTURE

BETTER
MARKET
STREET

UNDERGROUND UTILITIES SECTION WITH BART STATION

UNDERGROUND UTILITIES SECTION WITH SUB-SIDEWALK BASEMENT

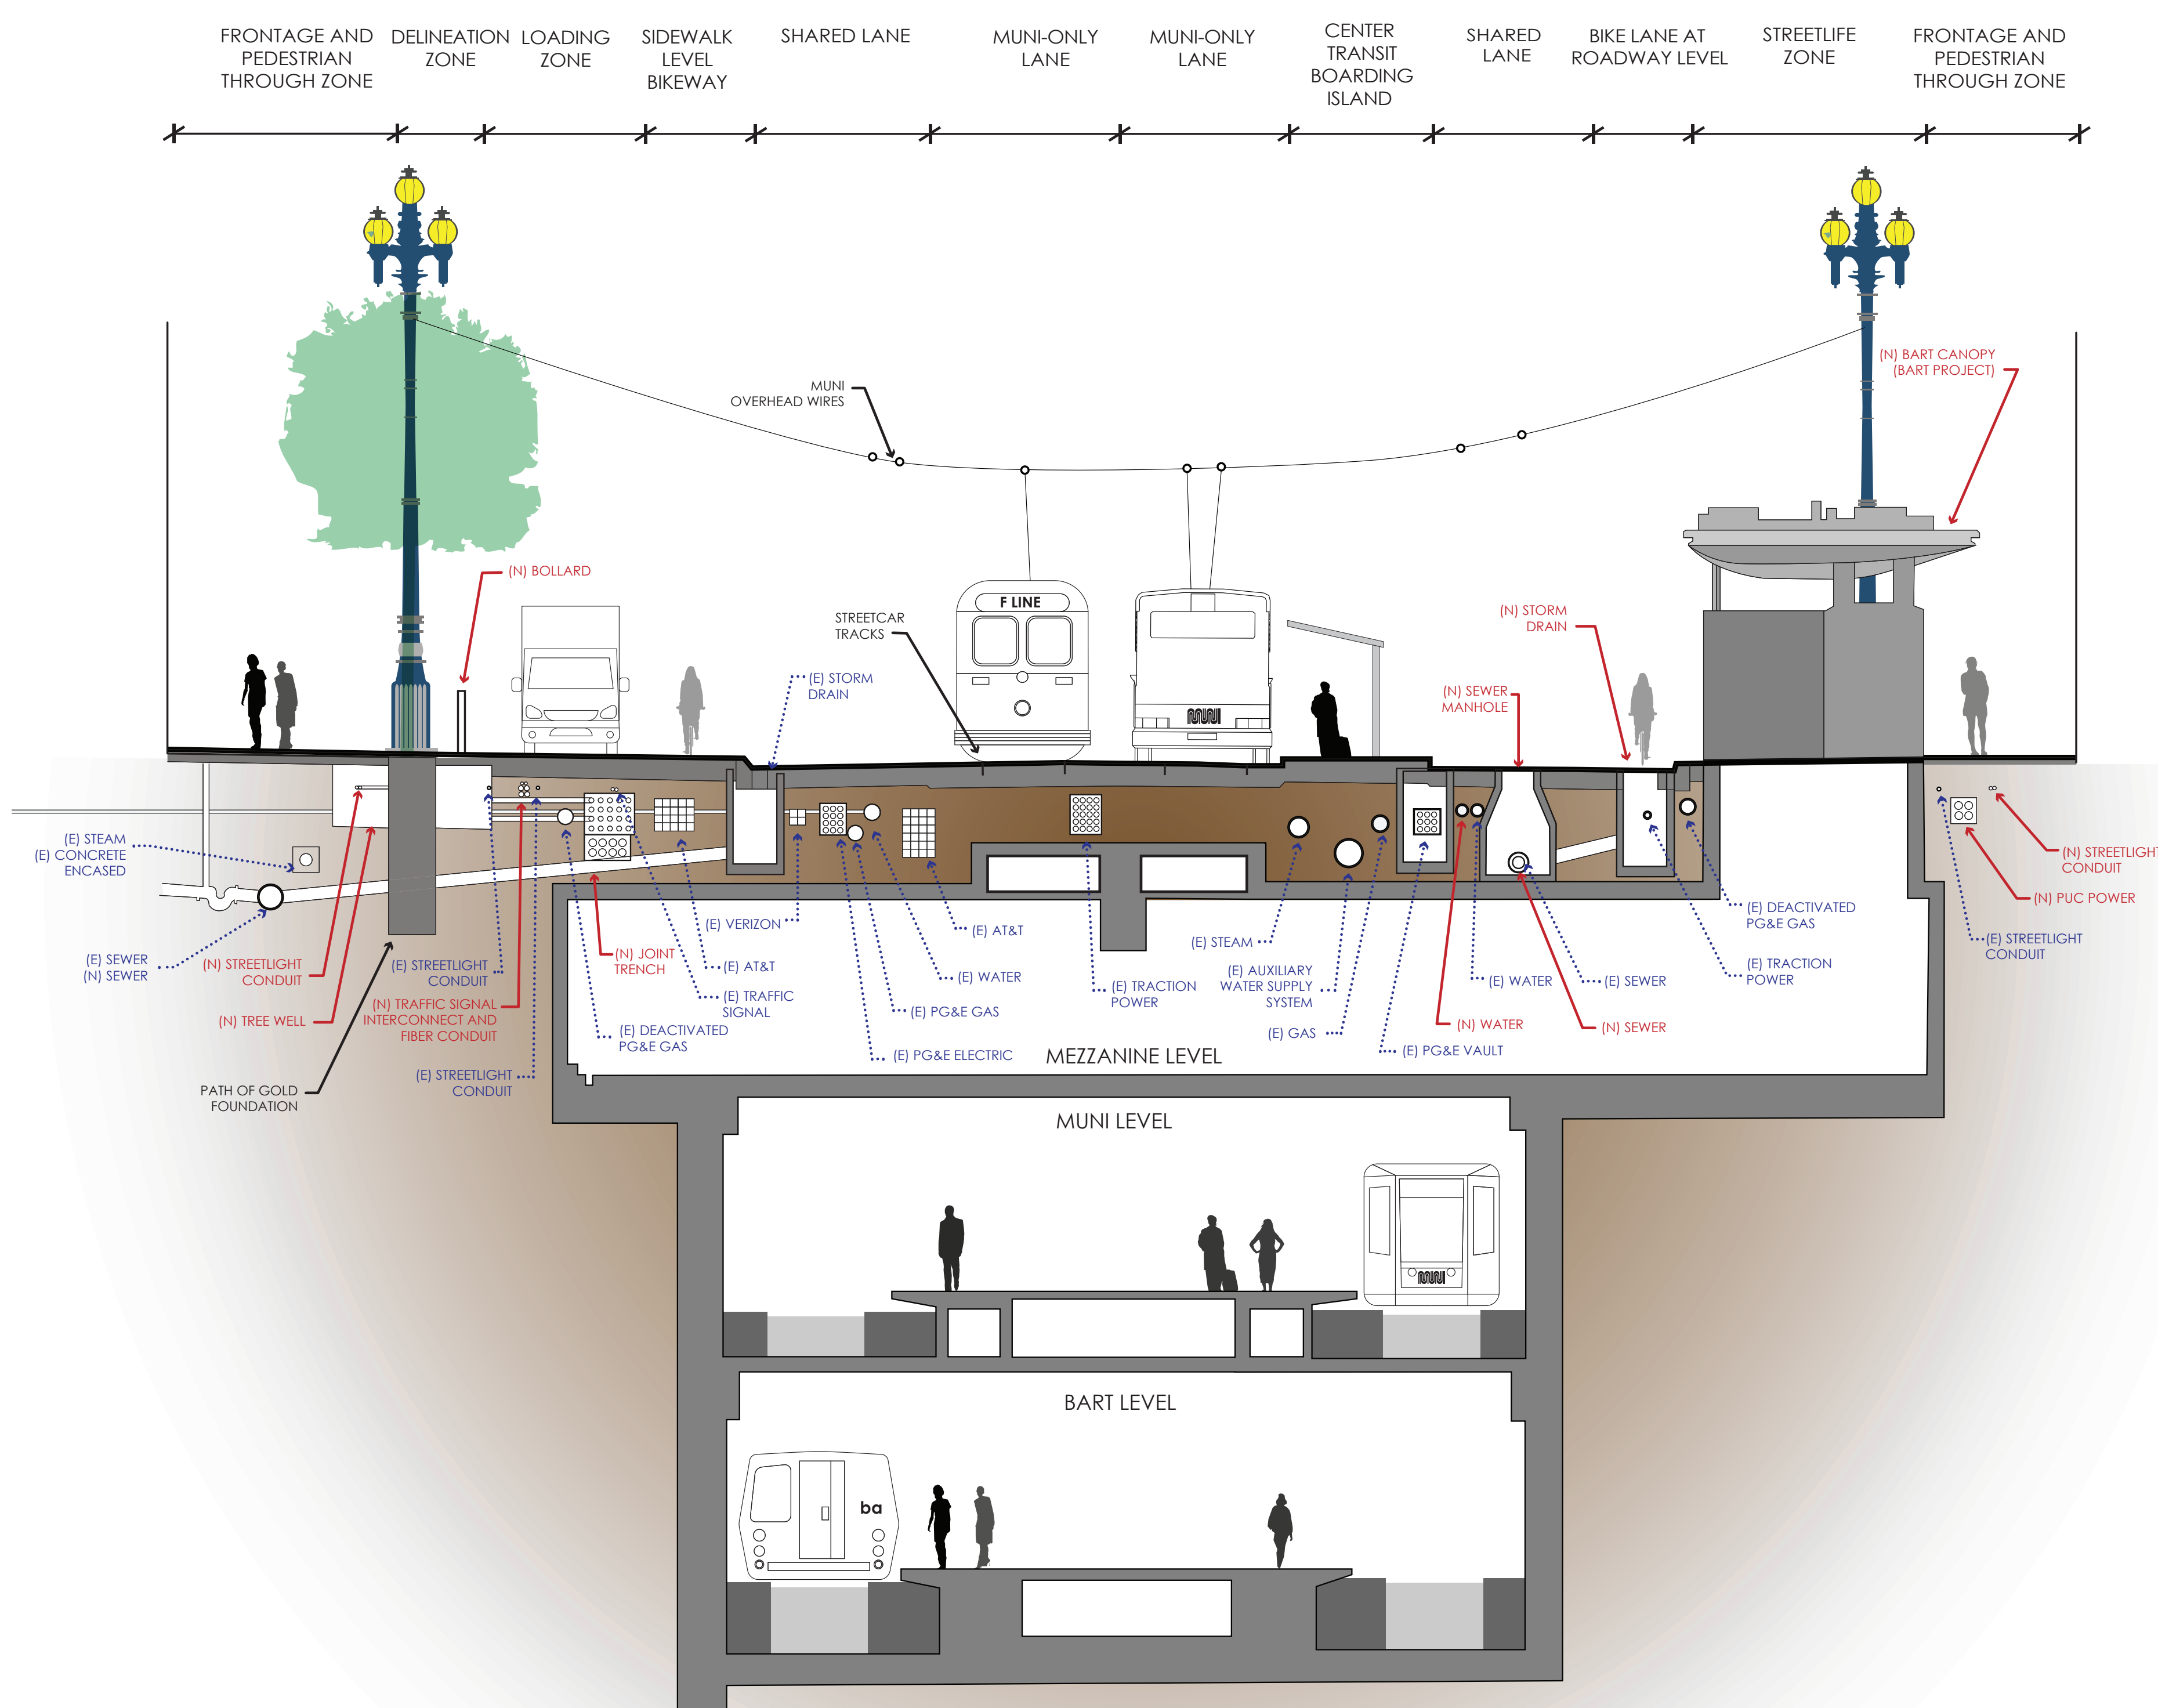

Legend

(N) — New

(E) Existing

Legend

(N) — New

(E) Existing